


ENGINEERING NOTE:
 NEW CONSTRUCTION
 ADD PEDESTAL & #6
 SPLIT BOLT

INSTALL FUSE KIT
 IN PEDESTAL

FILL WITH LOCAL SOIL
 AND TRAMP DOWN

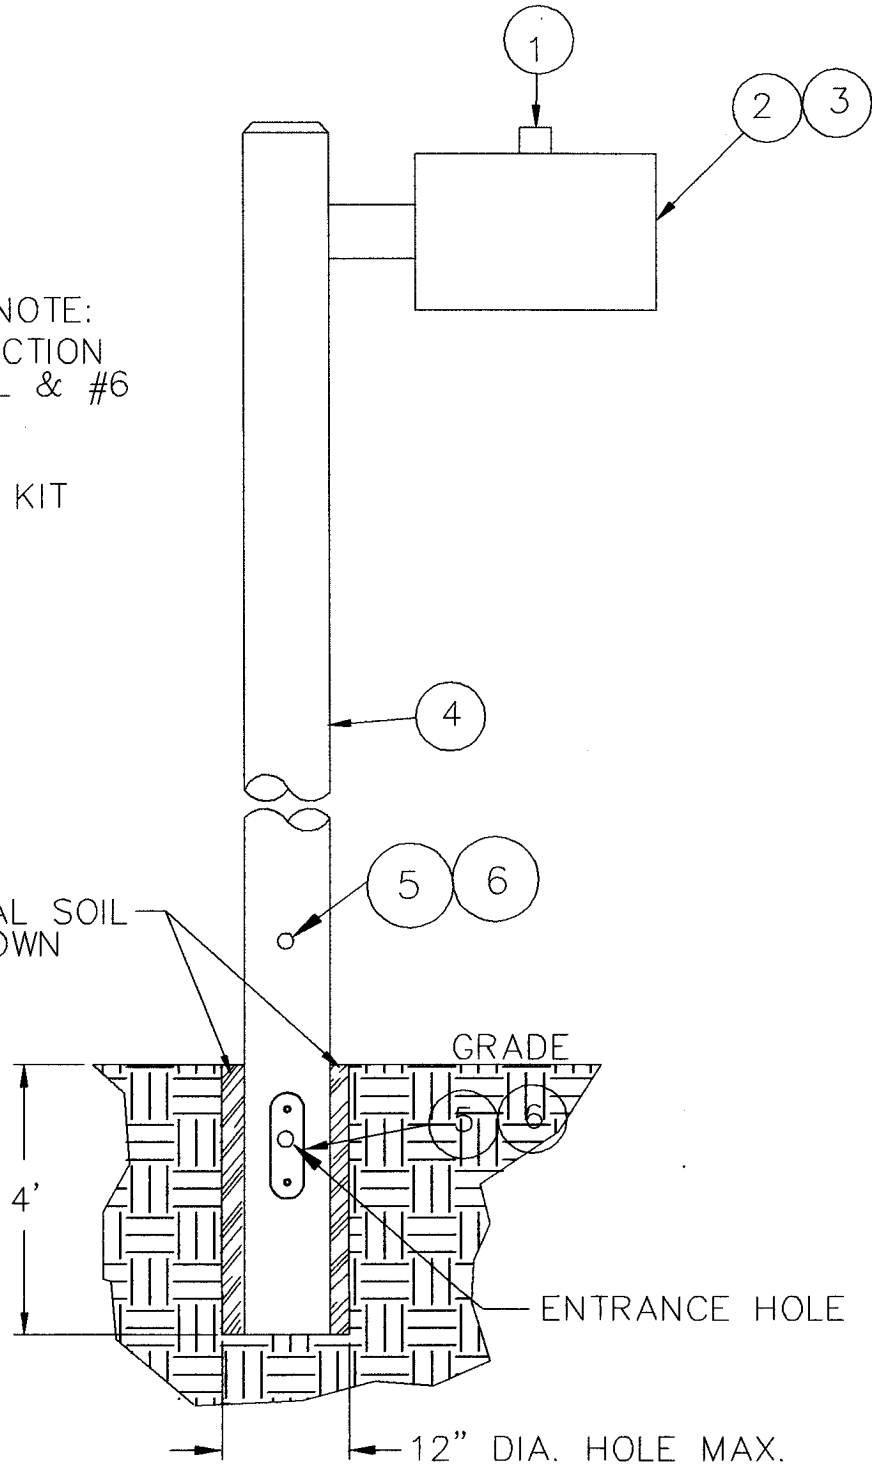

TITLE:

STYLE 1
 RESIDENTIAL
 SHOEBOX 100W. HPS

GARLAND
 POWER & LIGHT

STANDARD NO.:

UG-2914

DRAWN BY: JC	DATE: 3/22/05	APPROVED BY: CP
REVISED BY: JC	DATE: 3/22/05	APPROVED BY:

CONSTRUCTION STANDARD NO. : UG-2914**TITLE: POLE, 25' STREET LIGHT SQUARE - SHOEBOX ONLY -
DIRECT EMBED - 100 WATT HPS**

REV. DATE: 6/25/2004

PIC. #	DESCRIPTION	IBM NO.	QTY.
1	CONTROLLER PHOTOELECTRIC 1000	528-65-12070	1
2	LAMP IGNITRON 100 WATTS HPS	528-40-12110	1
3	LUMINAIRE, STREET DÉCOR 100 WATT HPS SHOEBOX 1	528-50-20000	1
4	POLE, ST LT TRAFFIC 25' SQUARE DÉCOR	528-67-75400	1
5	FUSE, NON-RENEWABLE, 8 AMP. 600 VOLT	285-32-21500	1
6	CONNECTOR FUSED KIT	285-32-60100	1