


ENGINEERING NOTE:

- FOR NEW CONSTRUCTION, ADD PEDESTAL & #6 SPLIT BOLT
- INSTALL FUSE KIT IN PEDESTAL, IF POSSIBLE

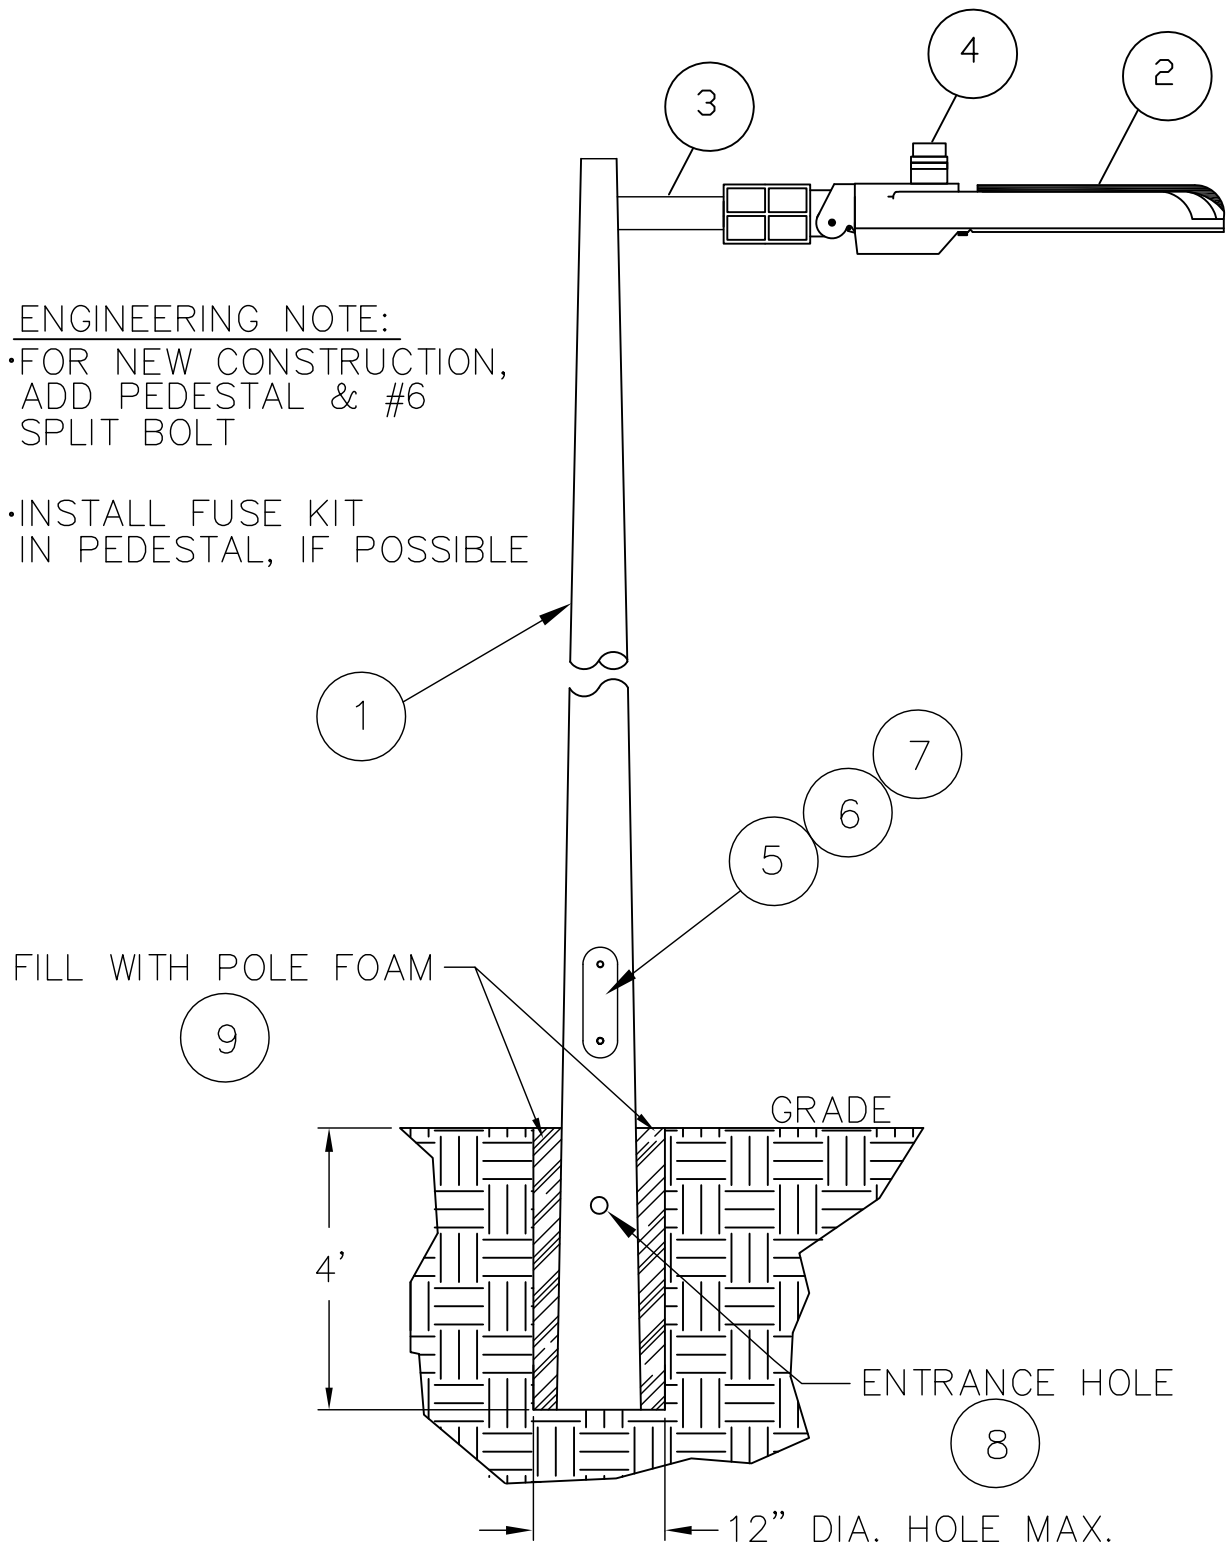

TITLE:

LED 100 WATT
HPS EQUIVALENT
POST TOP STREETLIGHT

GARLAND
POWER & LIGHT

STANDARD NO.:

UG-2940

DRAWN BY: CY/JC	DATE: 2/3/16	APPROVED BY: DM 2/3/16
REVISED BY:	DATE:	APPROVED BY:

