


ENGINEERING NOTE:

- FOR NEW CONSTRUCTION, ADD PEDESTAL & #6 SPLIT BOLT
- INSTALL FUSE KIT IN PEDESTAL, IF POSSIBLE

FILL WITH POLE FOAM

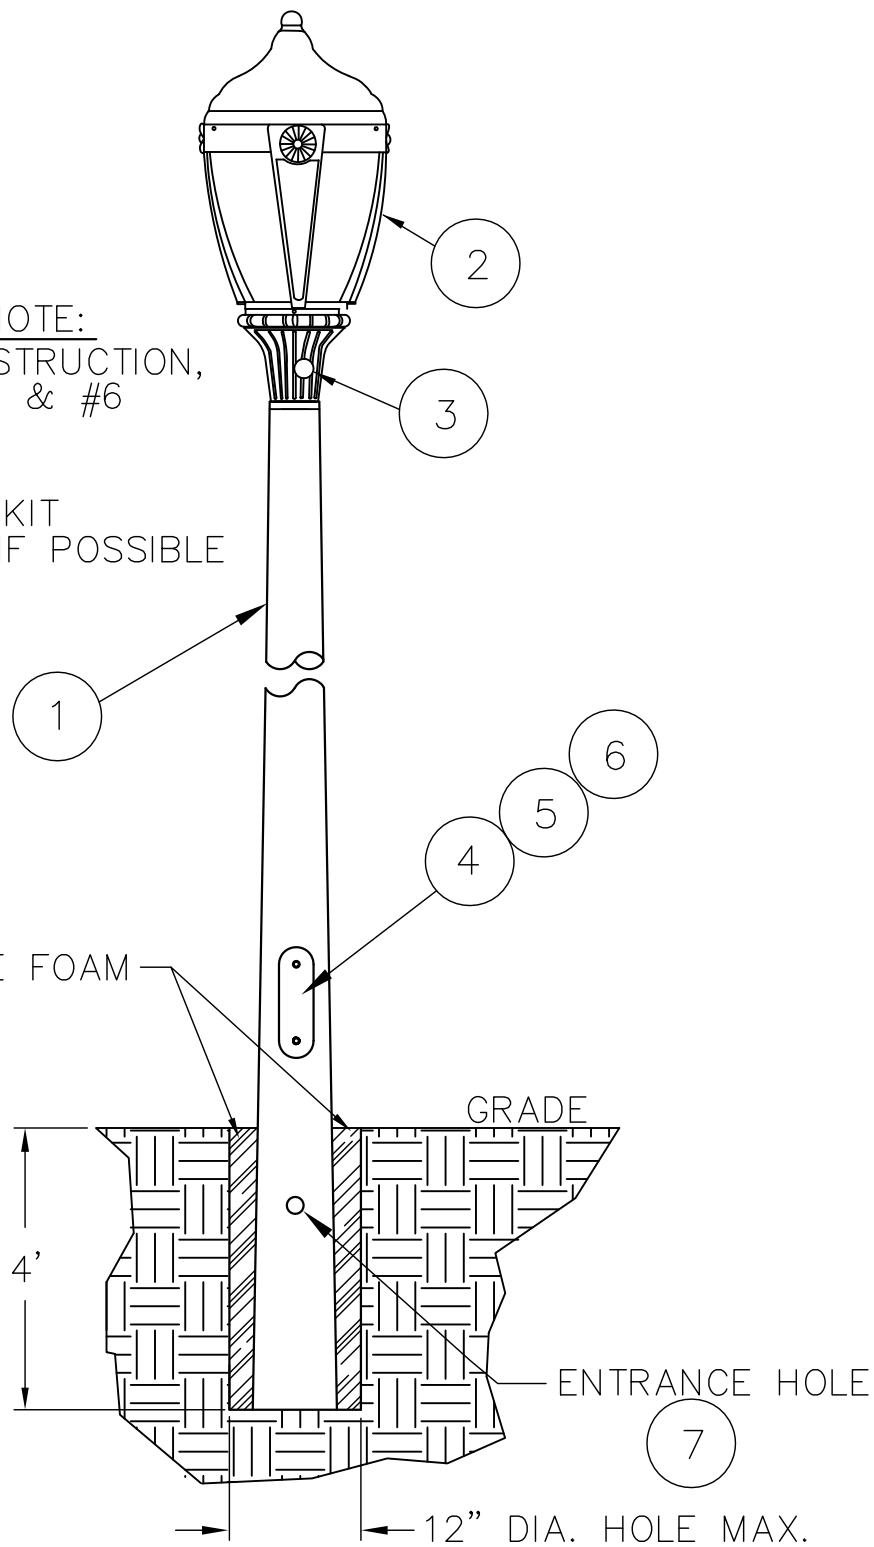

TITLE:

STYLE 4
HALOPHANE GRANVILLE
LED 100 WATT HPS
EQUIVALENT STREETLIGHT
BLACK ROUND TAPERED
POLE

GARLAND
POWER & LIGHT

STANDARD NO.:

UG-2942C

DRAWN BY: CY/JC	DATE: 3/7/16	APPROVED BY: DM 3/7/16
REVISED BY:	DATE:	APPROVED BY:

