


1. NOTE: IF JOINT USE POLE WITH TXU, PLACE TAG & DISC ABOVE / BELOW TXU TAG PER LOCATION OF GP&L'S CONTACTS.
"UNDERBUILD/OVERBUILD"
2. GP & L DISK IS TO BE PLACED ON ALL COG OWNED POLES.

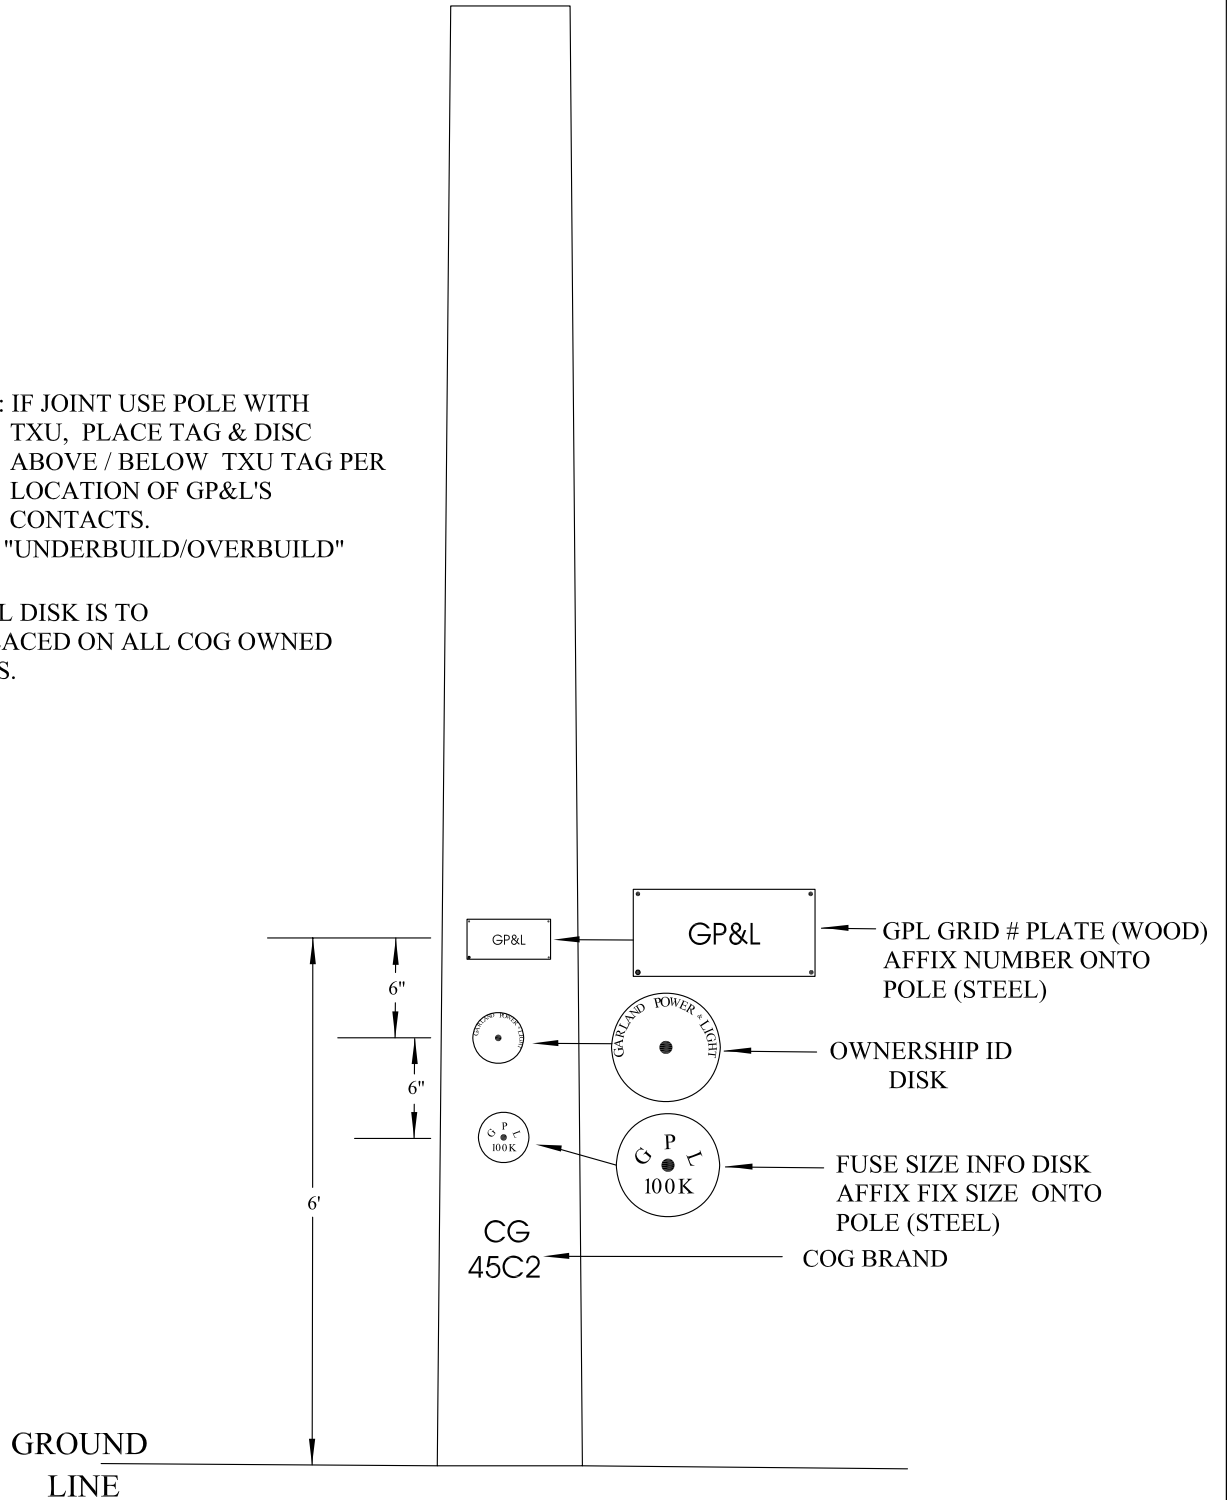

TITLE: GP&L POLE
POLE PLATE ID & FUSE
DISC PLACEMENT

GARLAND
POWER & LIGHT

APPROVED:

STANDARD NO.:
REF - 46

REVISED: DATE: APPROVED: